



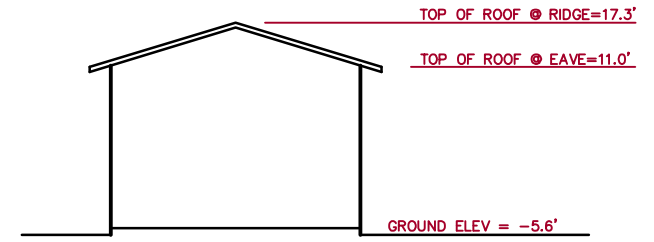

SCALE: 1"=20'

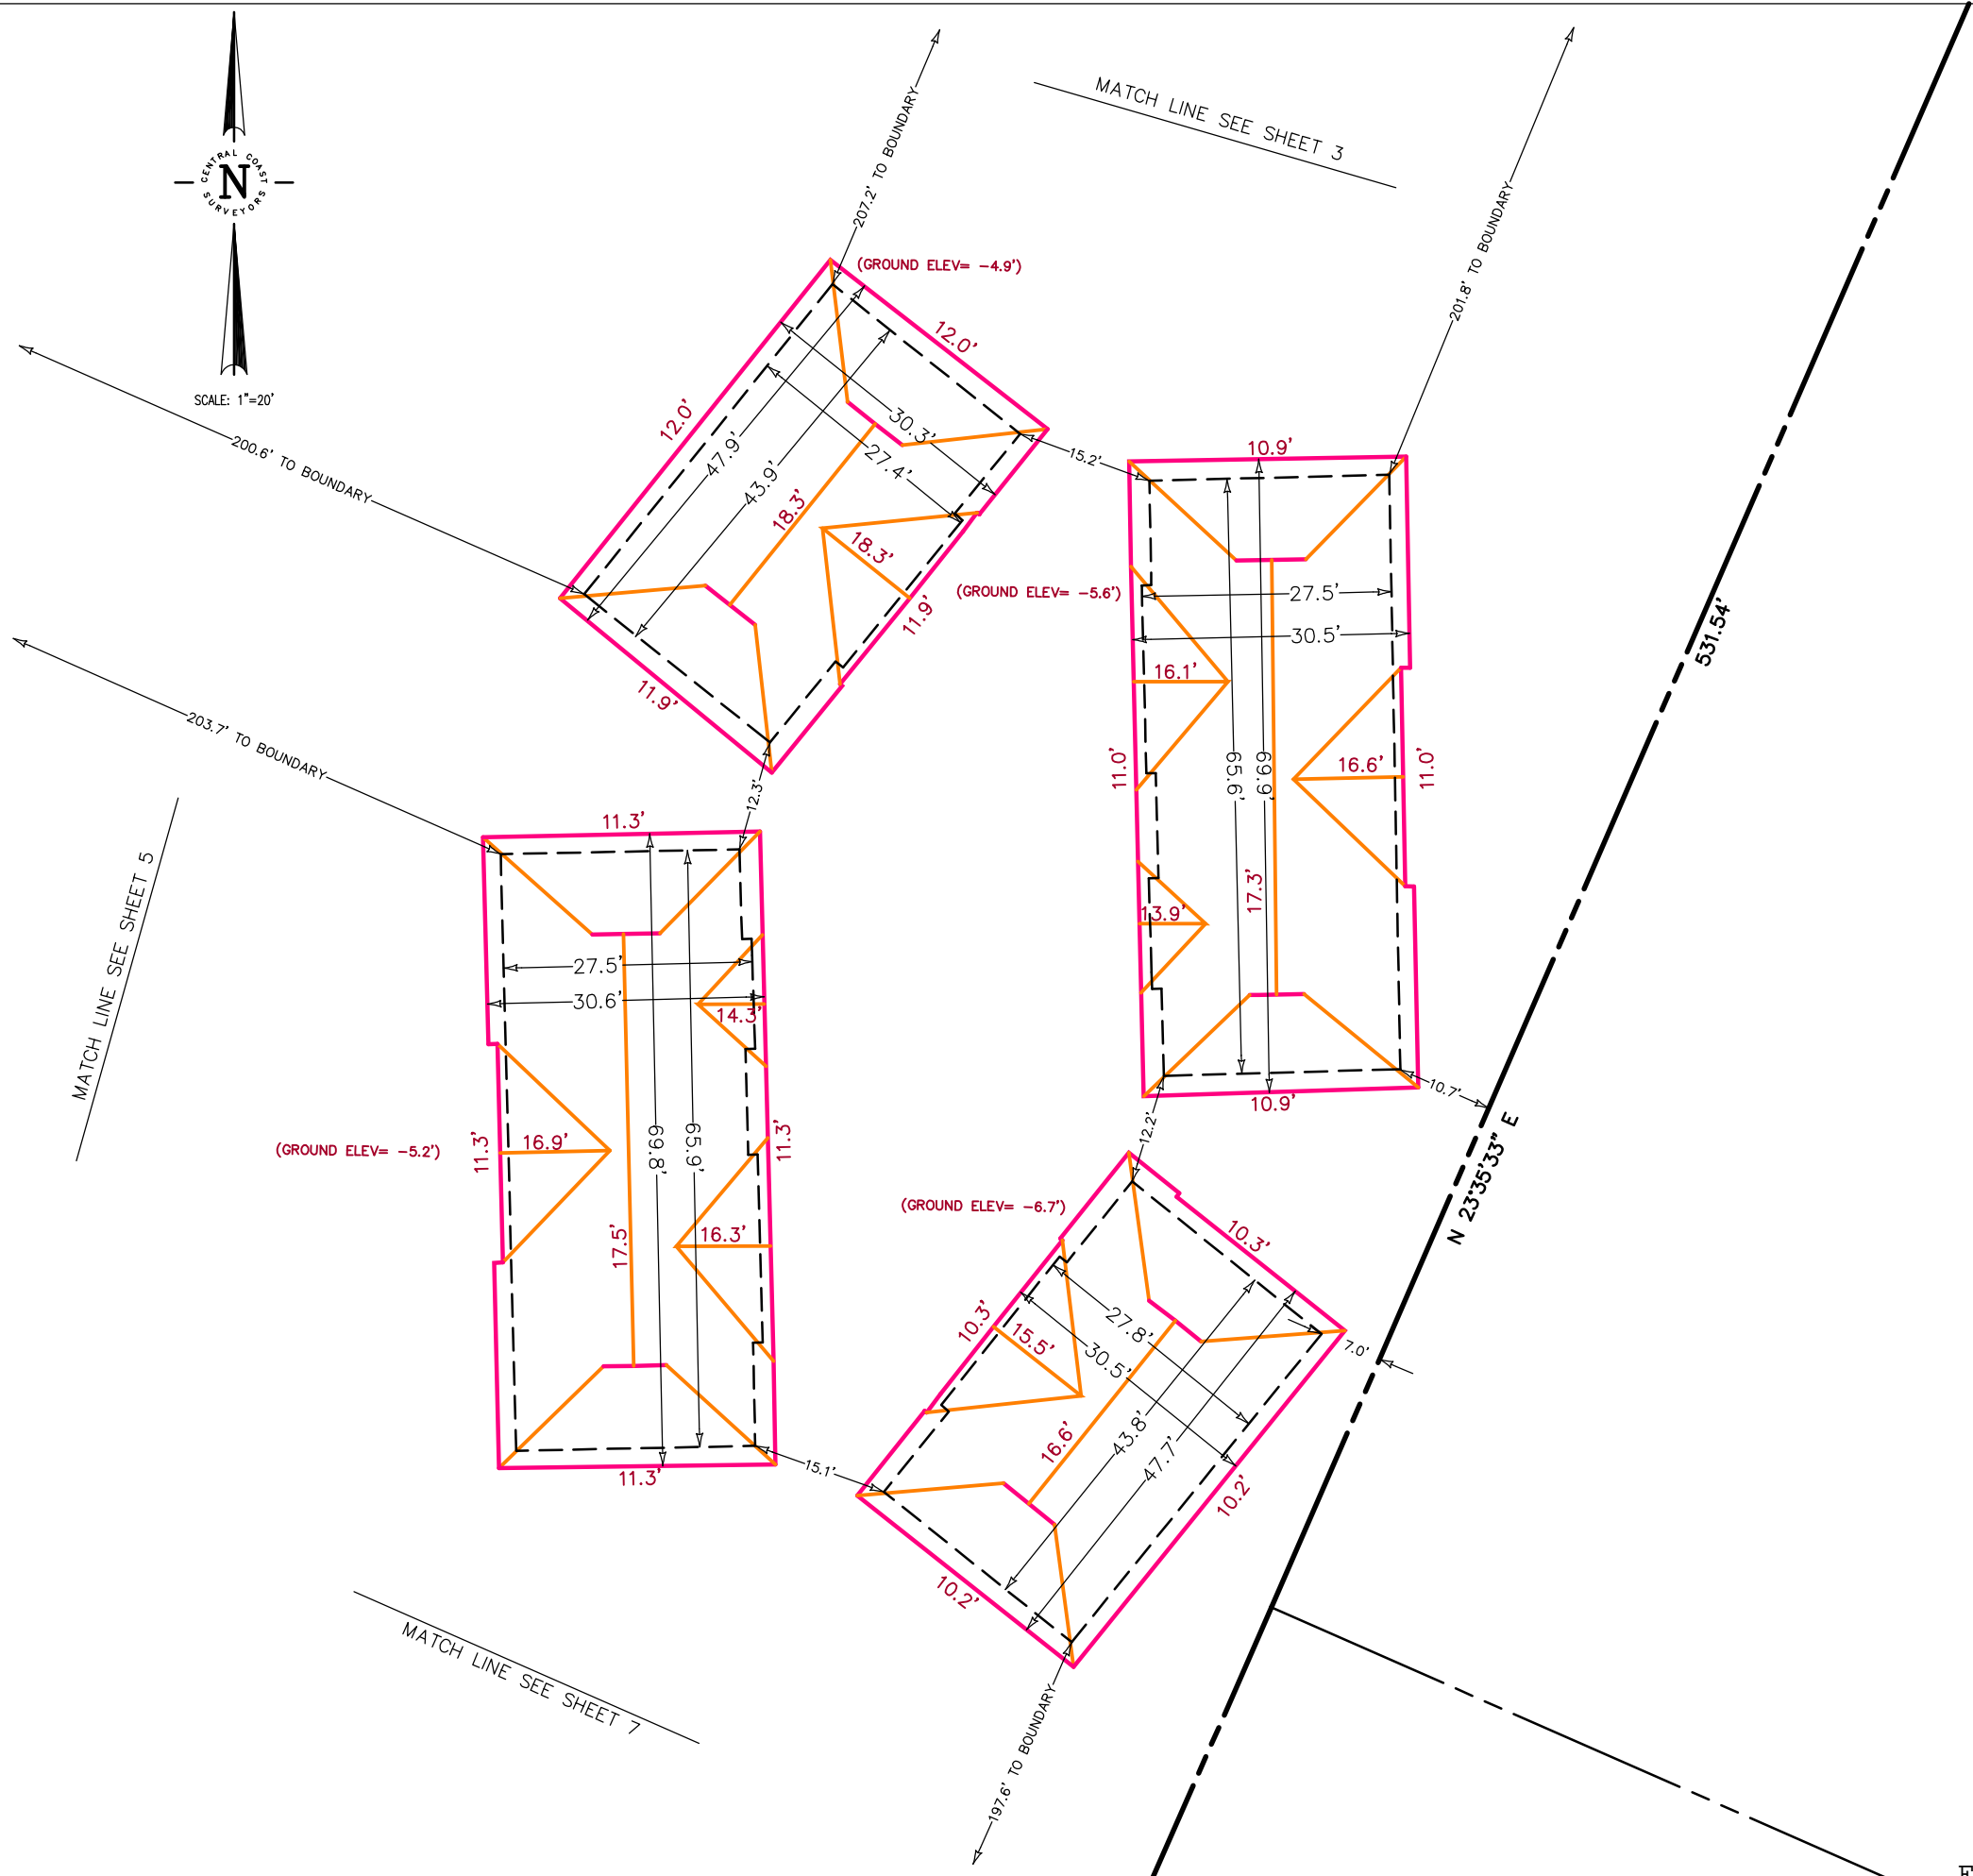

TYPICAL SECTION  
NTS

LEGEND AND NOTES

- DENOTES PROPERTY LINE
- - - DENOTES BUILDING FOOTPRINT
- 11.0' DENOTES ROOF OUTLINE W/ HEIGHT @ EAVE, OR EDGE
- 17.3' DENOTES ROOF RIDGES AND BREAKS W/ RIDGE HEIGHTS

DIMENSIONS AND ELEVATIONS SHOWN ARE IN FEET AND DECIMALS.  
ALL BUILDING DIMENSIONS ARE TAKEN TO OUTSIDE FACE OF TRIM.  
ONLY MAIN ROOF AREAS ARE SHOWN WITH DIMENSIONS.

ROOFTOP SURVEY  
FOR  
350 CASENTINI STREET

CITY OF MONTEREY COUNTY OF MONTEREY STATE OF CALIFORNIA

PREPARED FOR  
The Housing Authority of the County of Monterey

CENTRAL COAST SURVEYORS  
5 HARRIS COURT, SUITE N-11 MONTEREY, CALIFORNIA 93940  
Phone: (831) 394-4930 Fax: (831) 394-4931

SCALE: 1" = 20' JOB No. 09-25 JULY 2009  
PREPARER: PJR

ARRA PROJECT NO. 119 CCS SUB NO. 11 ASSESSORS PARCEL NUMBER 003-161-027